

LOT LAYOUT BASED ON A NOMINAL LOT DENSITY OF 3.6 LOTS PER ACRE.  
NOMINAL LOT SIZE 125' x 57' x OR APPROXIMATELY 7,125 SQUARE FEET PER LOT  
45 PARCELS ON 12.47 ACRE DEVELOPMENT

CANTERBURY ROAD 60'

O.L. 24  
O.L. 27

--

REVISIONS

--	--



PROJECT TITLE

**DEVELOPMENT PLAN FOR THE DELORENZO PROPERTIES**

PROJECT NO 9701

DRAWING TITLE

**PRELIMINARY SITE PLAN FOR PROPOSED REZONE AREA**

SCALE

DATE 1-SEPT-97

DRAWN BY

CHECKED JR


DRAWING NUMBER

**C-3**

SHEET OF

CAUTION: USE GRAPHIC SCALES IF THIS IS A REDUCTION

43,500 or 43,500  
120 x 40 7840

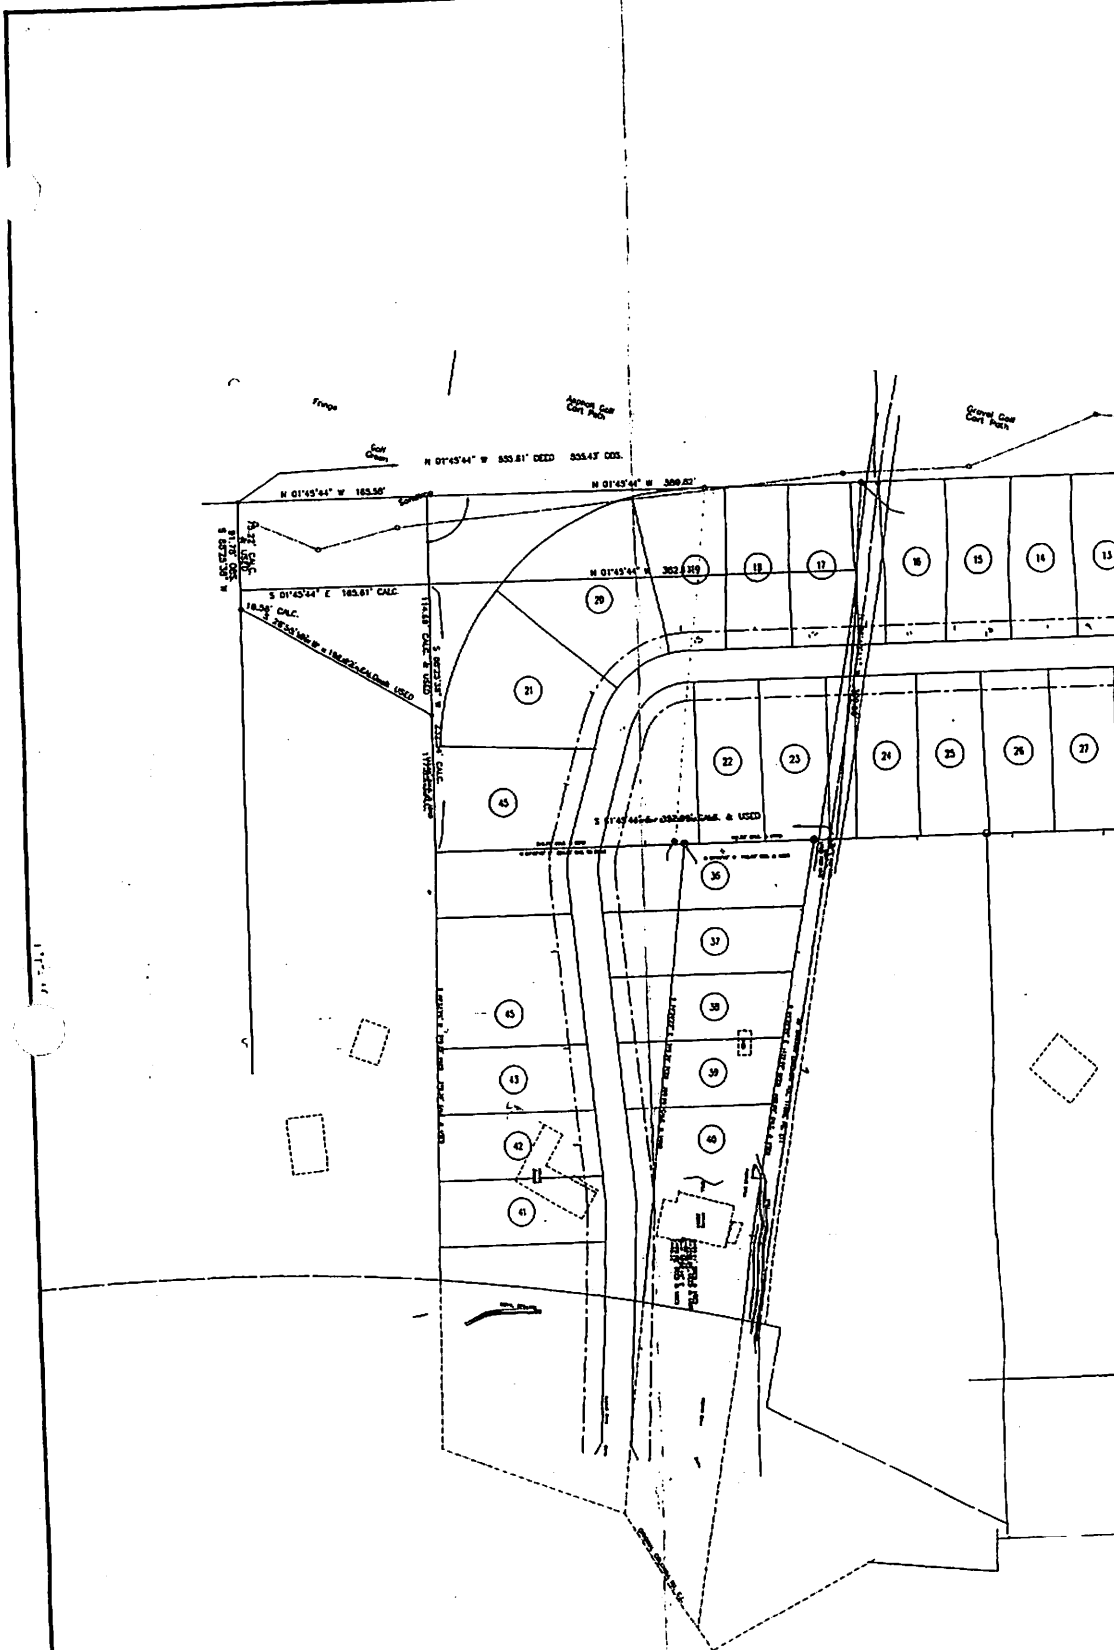

Rec at mtg  
 6/11/08  
 MR. CRABS

H- 13 200 ft  
 B-70 10 870  
 C-60 4700

Dept  
 135 ft  
 S. Bank 50 ft  
 S. Bank 50 ft  
 S. Bank 50 ft